



HISTORIC PRESERVATION PERMIT

An Historic Preservation Permit for work described below has been issued under the Zoning Ordinance of the City of Tulsa (Section 70.070) to **Olson & Associates Properties, LLC**, for the address of **1546 South Yorktown Place**, Tulsa, Oklahoma, located in the **Gillette Historic Preservation Overlay District**. This proposal has been approved by the Tulsa Preservation Commission.

Any changes to the Approved Proposal require further review and approval by the Tulsa Preservation Commission prior to work being done. Unapproved changes to the Approved Proposal are a violation of the Zoning Ordinance and may result in revocation of a Building Permit and/or code enforcement.

This Historic Preservation Permit is not a Building Permit for residential or commercial zoning. A copy of this permit and approved project plans should be submitted to the City of Tulsa Permit Center for the completion of the process to obtain a Building Permit, if applicable.

APPROVED PROPOSAL

Construction of porch on east side of residence with the conditions that

- the roof line match the existing gable roof
- the trim match the existing trim
- the opening in the gable contain no window
- the porch floor be replaced with similarly tinted concrete in a matching pattern as the existing
- bricks from the rear of the garage be reused for the entire porch addition
- the mortar match the existing mortar
- the house number be moved to or replicated in the new gable

Felicity Good

Felicity Good
Historic Preservation Officer, City of Tulsa


Date issued: September 27, 2022

Expiration: September 28, 2024

Number: HP-0389-2022

2 West Second Street - Suite 800, Tulsa, Oklahoma 74103 | 918-579-9456

PLEASE POST THIS HISTORIC PRESERVATION PERMIT UNTIL WORK HAS BEEN COMPLETED

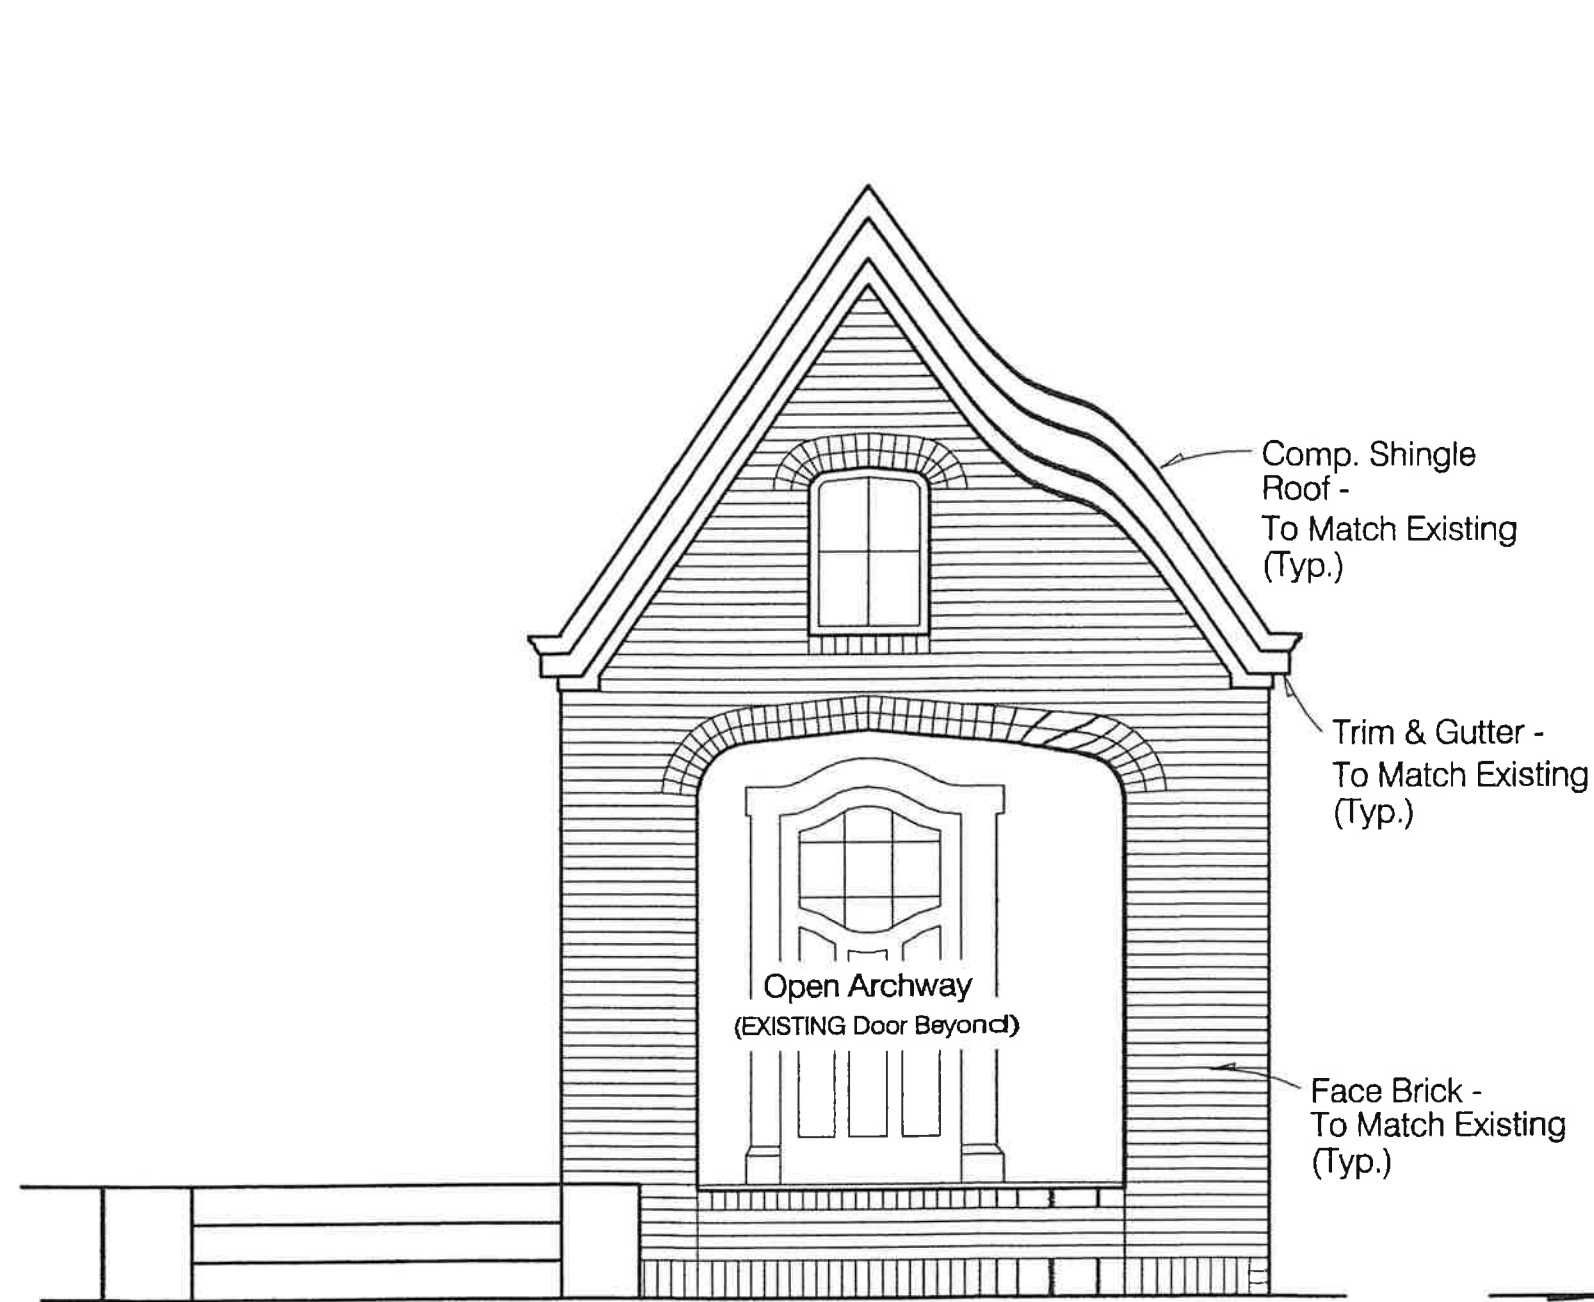

④ NEW East Elevation @ Porch
Scale: 1/4" = 1'-0"




⑤ NEW North Elevation @ Porch
Scale: 1/4" = 1'-0"

CITY OF TULSA PRESERVATION COMMISSION

APPROVED DATE: 9/27/2022

BY *Helicity Good*


SUCH APPROVED PLANS SHALL NOT BE CHANGED
MODIFIED OR ALTERED WITHOUT AUTHORIZATION

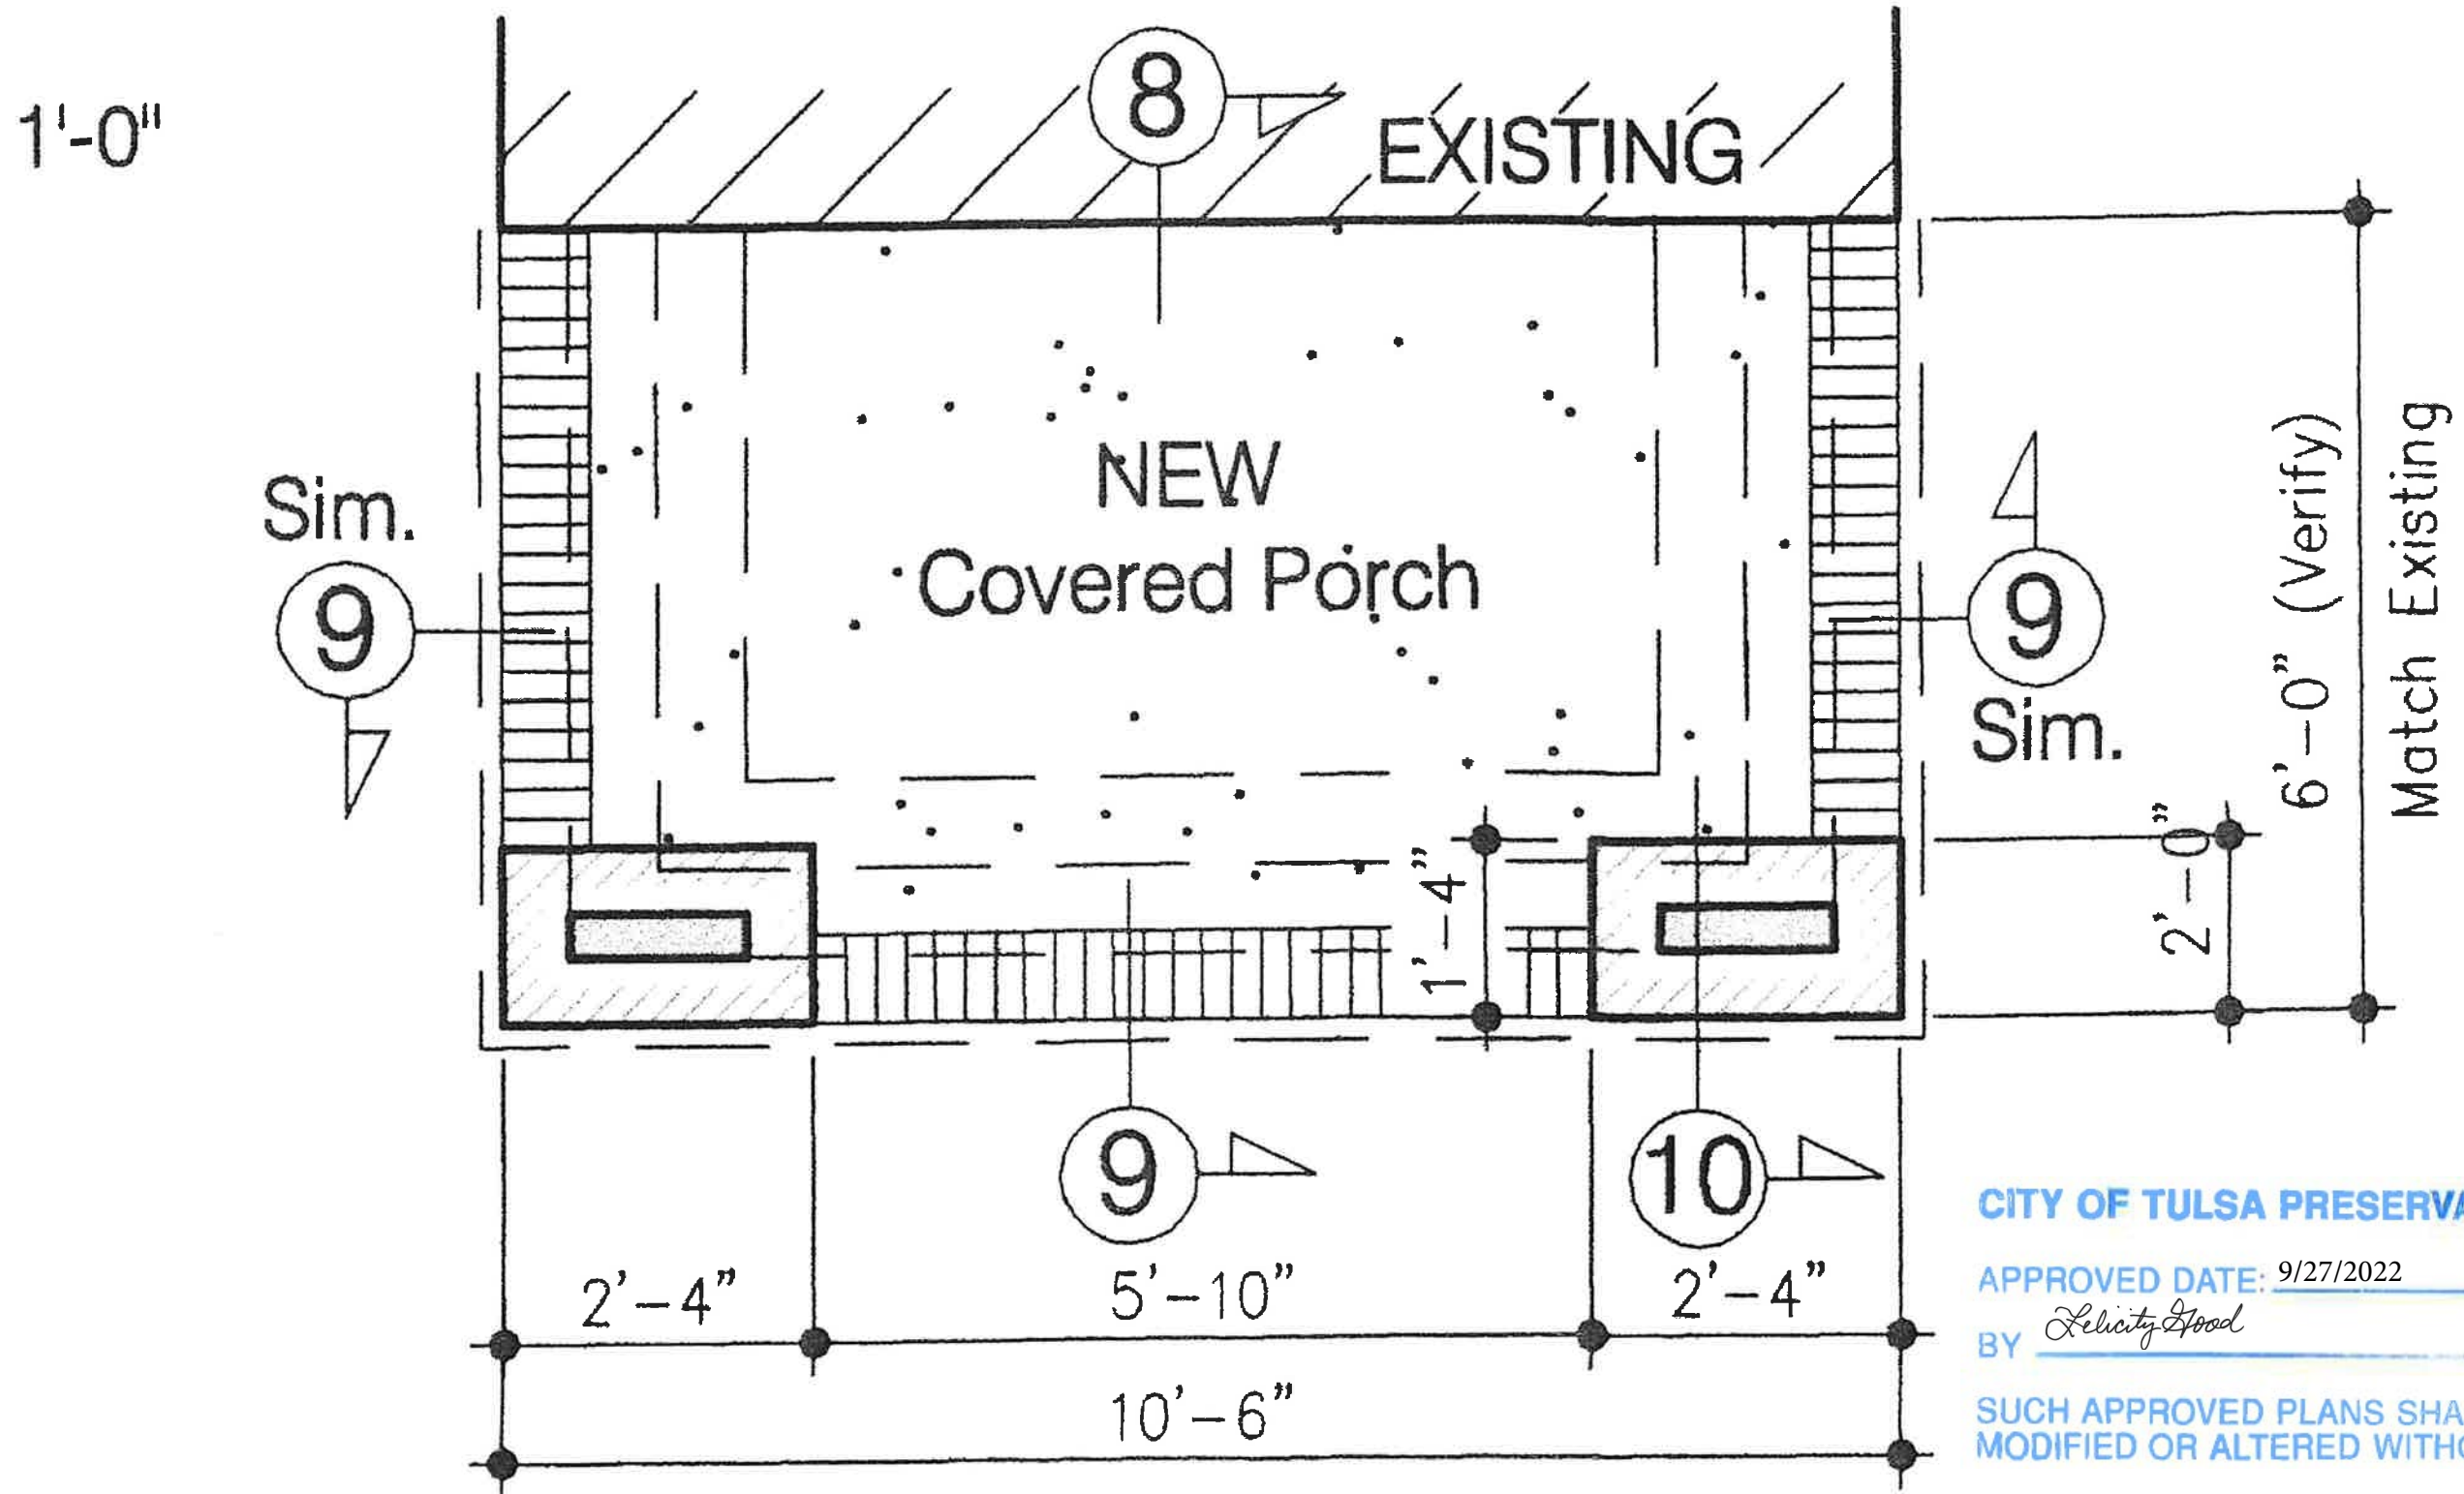

⑦ Foundation Plan @ Porch

Scale: 1/4" = 1'-0"

⊙ N

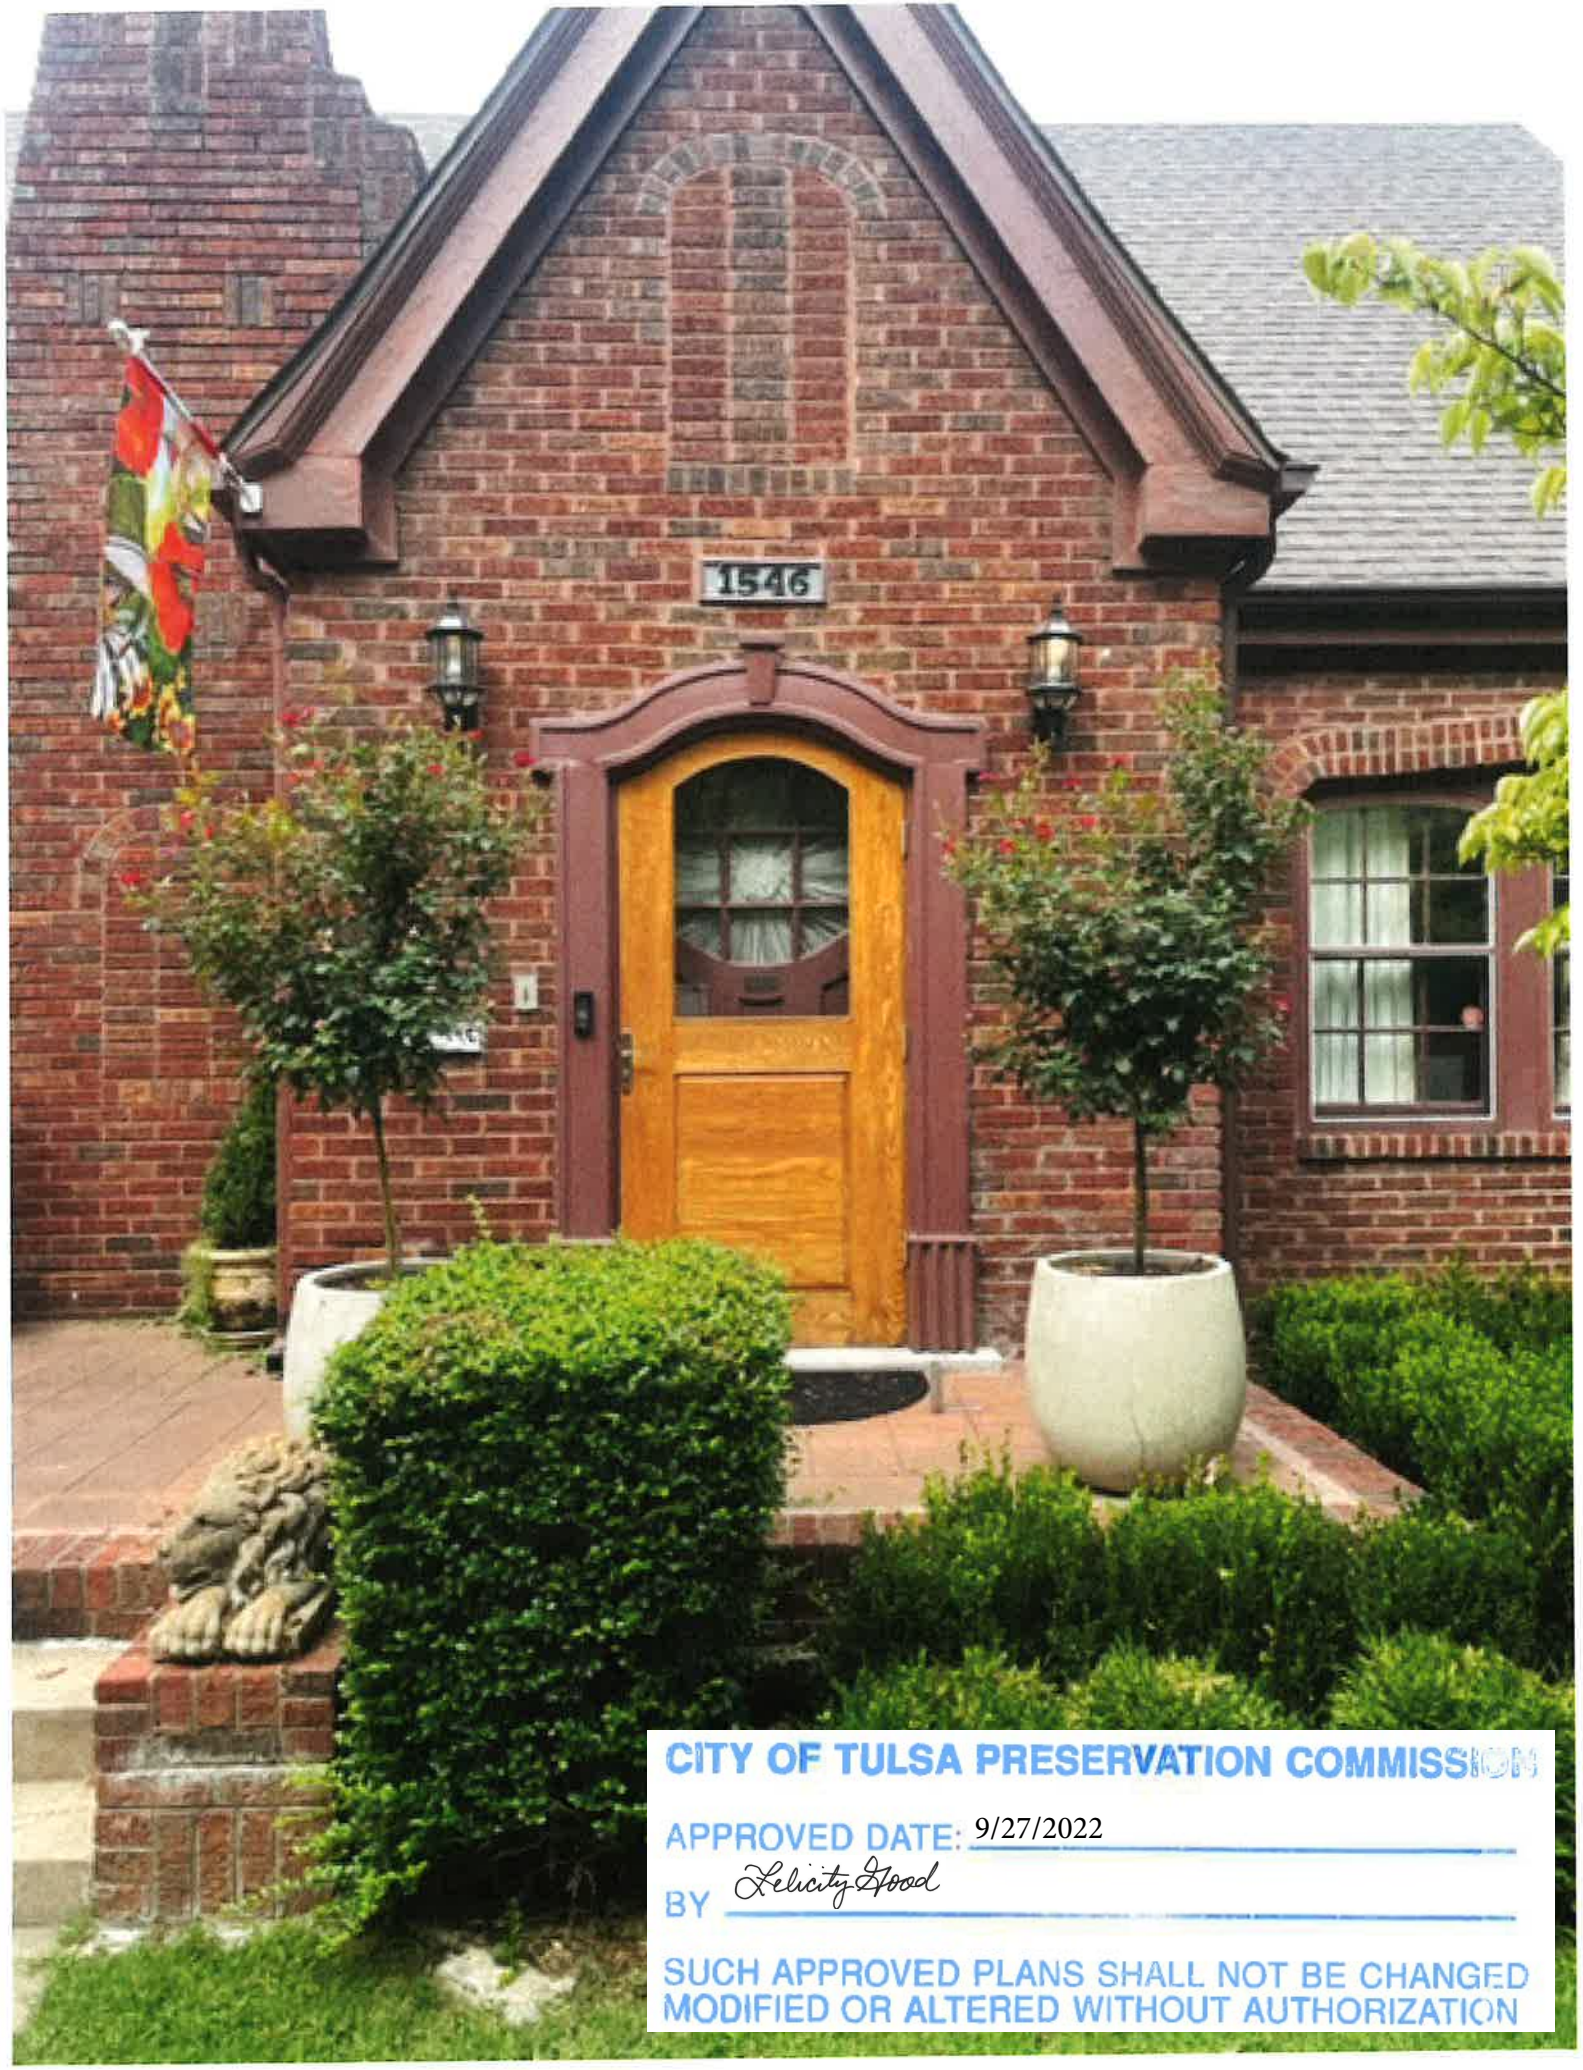

1546

CITY OF TULSA PRESERVATION COMMISSION

APPROVED DATE: 9/27/2022

BY *Lelivity Good*

**SUCH APPROVED PLANS SHALL NOT BE CHANGED
MODIFIED OR ALTERED WITHOUT AUTHORIZATION**

CITY OF TULSA PRESERVATION COMMISSION

APPROVED DATE: 9/27/2022

BY *Selicity Hood*

SUCH APPROVED PLANS SHALL NOT BE CHANGED
MODIFIED OR ALTERED WITHOUT AUTHORIZATION

